


PHASE TWO PROJECTS YMCA CAMP OCOEE

111 YMCA DRIVE
OCOEE, TENNESSEE 37361

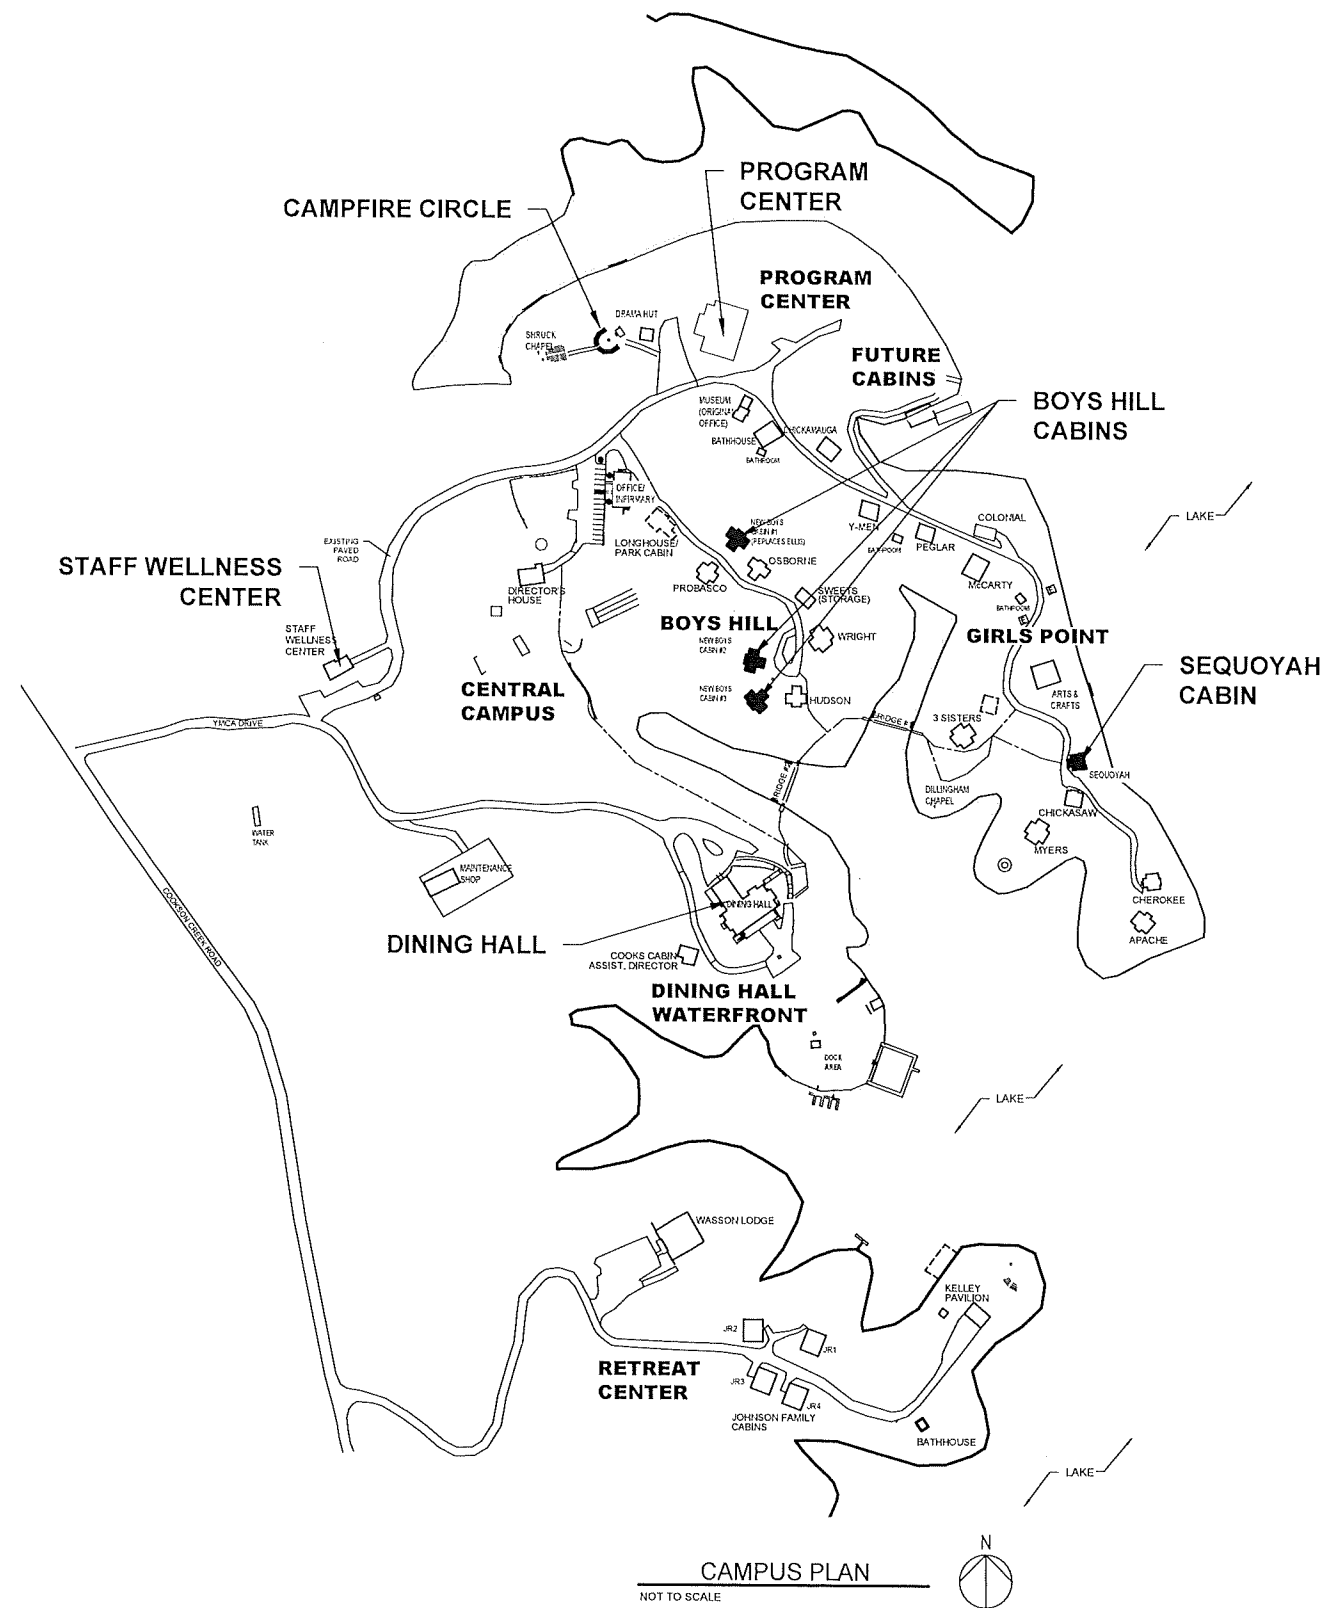

LIST OF DRAWINGS

T1.0 TITLE SHEET

BOYS HILL CABINS
C1.0 SITE PLAN
A1.0 FLOOR PLAN
A2.0 EXTERIOR ELEVATIONS
A3.0 BUILDING SECTIONS
A4.0 SECTIONS AND DETAILS
S1.0 STRUCTURAL PLANS

GIRLS POINT SEQUOYAH CABIN
A1.0 FLOOR PLAN
A2.0 EXTERIOR ELEVATIONS
A3.0 SECTIONS
A4.0 DETAILS

CAMPFIRE CIRCLE
C1.0 SITE PLAN
C1.1 DETAILS

DINING HALL
C1.0 SITE PLAN
A1.0 MAIN LEVEL PLAN
A1.1 ENLARGED PLAN
A2.0 EXTERIOR ELEVATIONS
A3.0 WALL SECTIONS

STAFF WELLNESS CENTER
C1.0 SITE PLAN
A1.0 FLOOR PLAN
A2.0 ELEVATIONS
A3.0 SECTIONS
S1.0 STRUCTURAL

REVISIONS

NO.	DATE	DESCRIPTION

699 DALLAS ROAD
CHATTANOOGA, TN 37405
(423) 265-3272
FAX (423) 266-5502

**NEUHOFF
TAYLOR**
ARCHITECTS

PHASE TWO PROJECTS
YMCA CAMP OCOEE
111 YMCA DRIVE
OCOEE, TENNESSEE 37361


PROJECT #
13-60

SITE
PRELIMINARY
4-29-22
DRAWING DATE


TITLE SHEET

SHEET #


T1.0

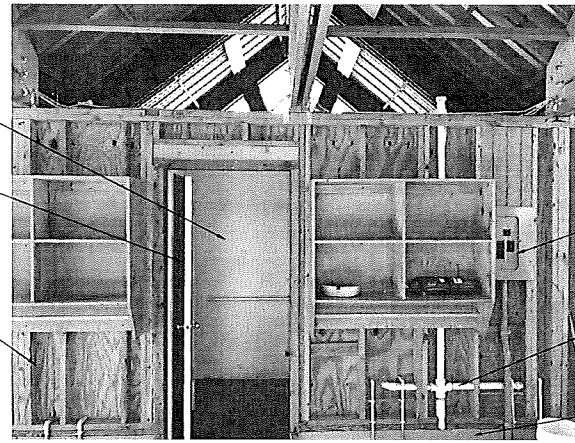

EXAMPLE PHOTO ONE

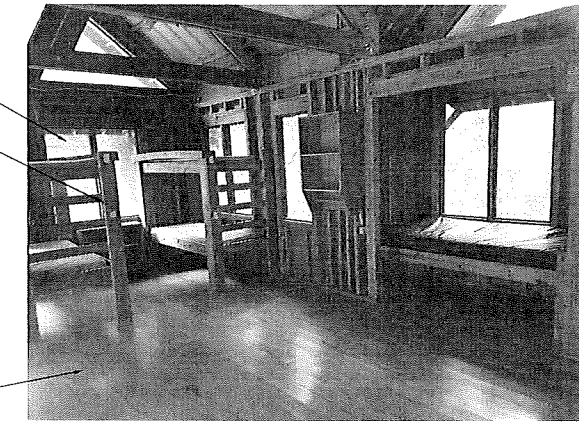


EXAMPLE PHOTO TWO

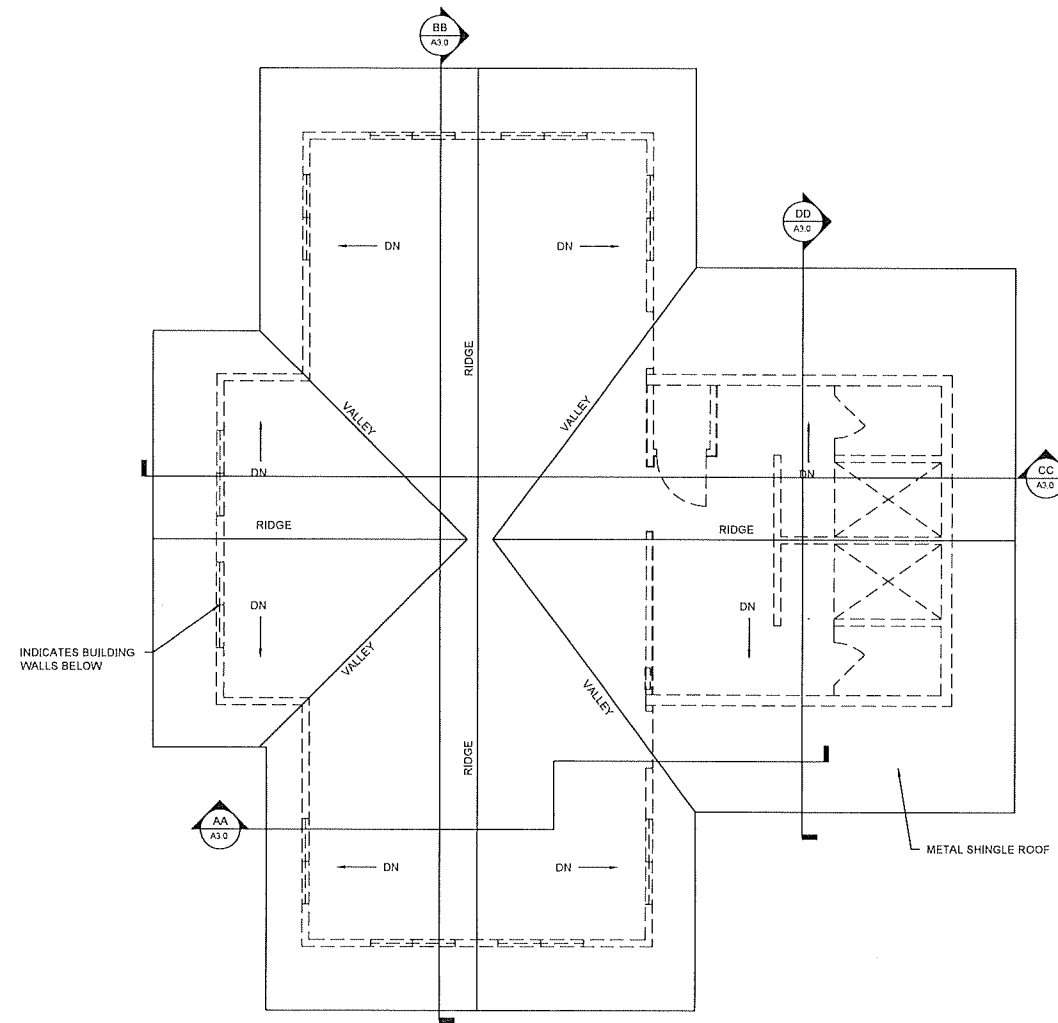

ROOF PLAN

1/4" = 1'-0"

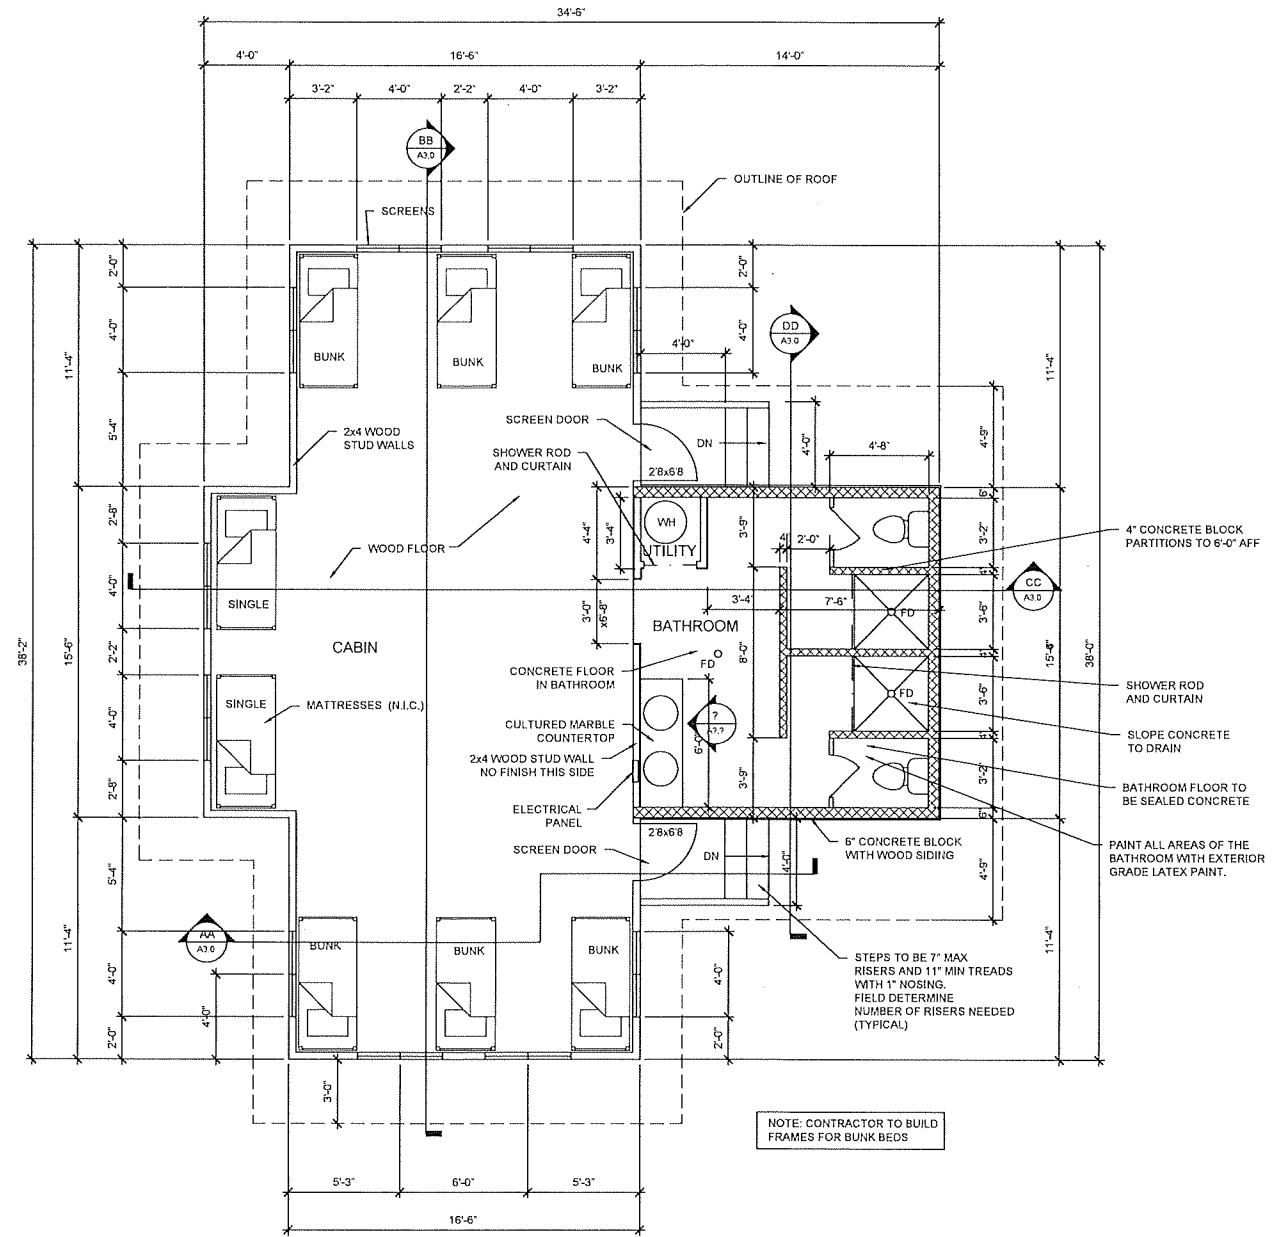

FLOOR PLAN

1/4" = 1'-0"

NOTE: CONTRACTOR TO BUILD FRAMES FOR BUNK BEDS

NO.	REVISIONS

699 DALLAS ROAD
CHATTANOOGA, TN 37405
(423) 265-3272
FAX (423) 266-5502



NEW BOYS HILL CABINS
PHASE TWO PROJECTS
YMCA CAMP OCOEE
111 YMCA DRIVE
OCOEE, TENNESSEE 37361


PROJECT #
13-60

DATE
PRELIMINARY
4-29-22
DRAWN BY: TAV

FLOOR PLANS


SHEET #

A1.0

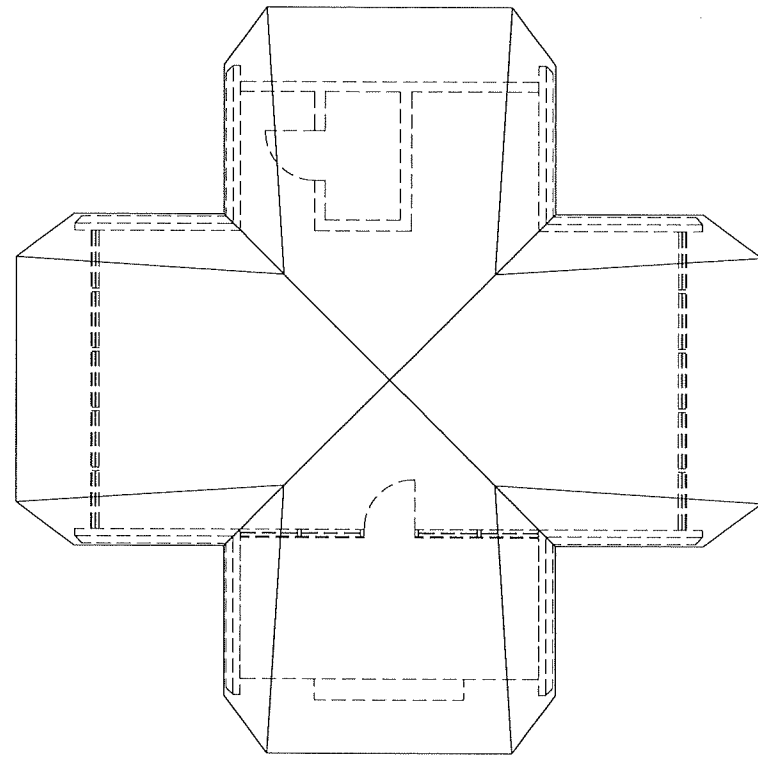


EXISTING ROOF PLAN

1/4" = 1'-0"

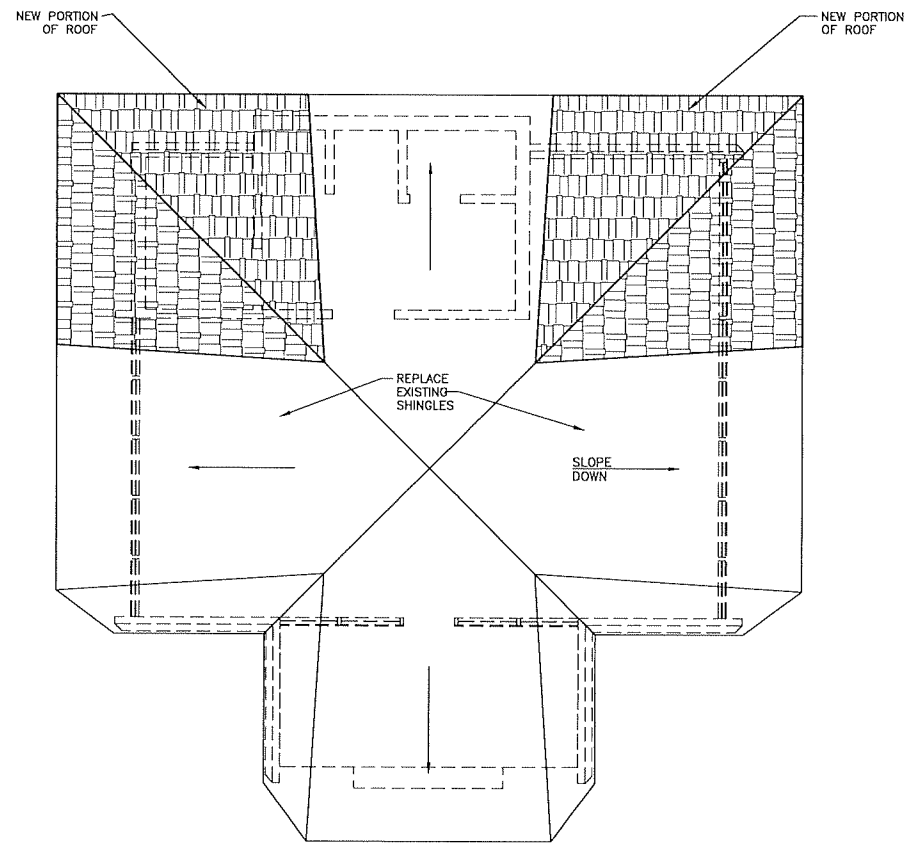


NEW ROOF PLAN

1/4" = 1'-0"

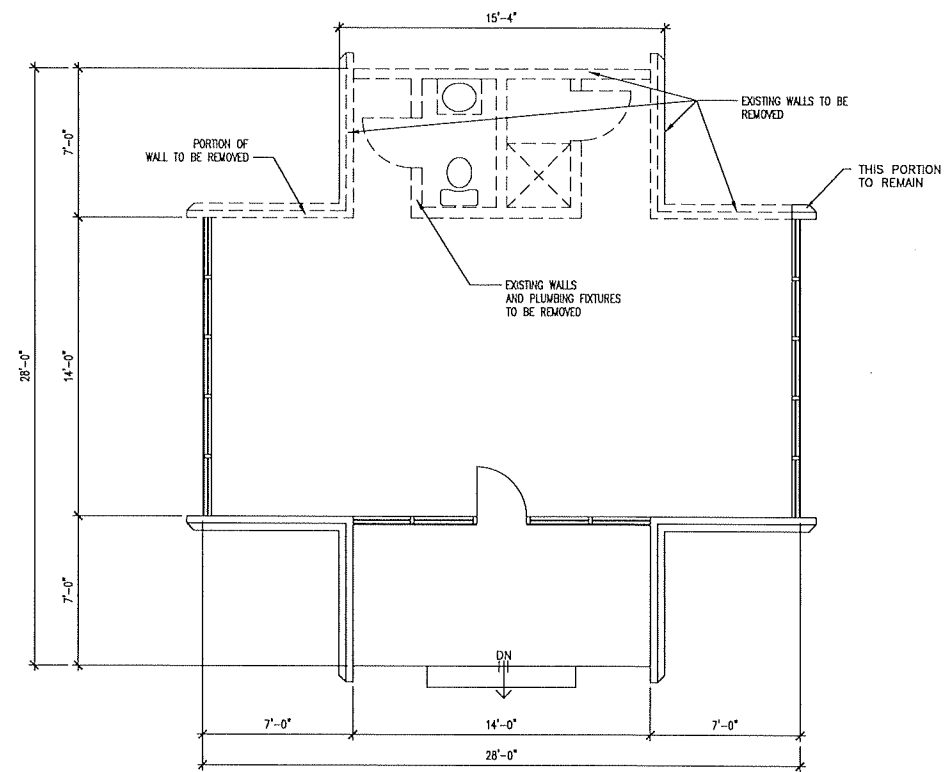

DEMOLITION/EXISTING FLOOR PLAN

1/4" = 1'-0"

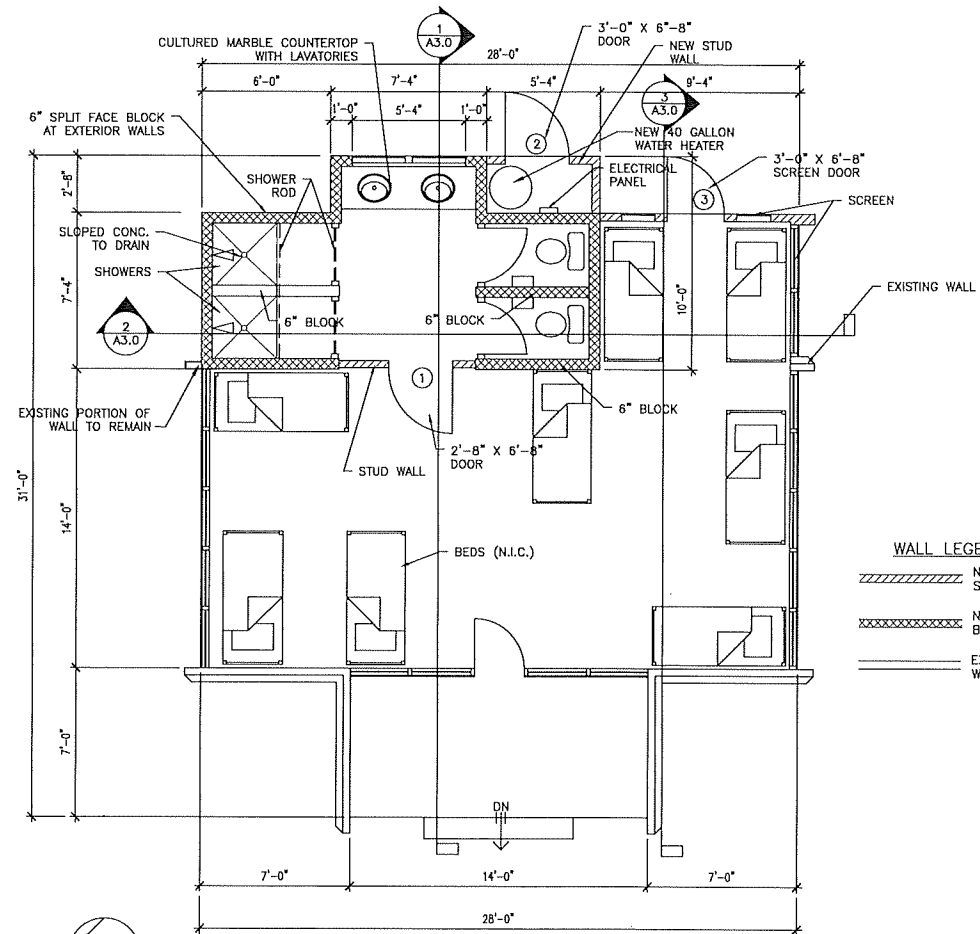

NEW FLOOR PLAN

1/4" = 1'-0"

WALL LEGEND

	NEW 2x4 WOOD STUD WALL
	NEW CONCRETE BLOCK WALL
	EXISTING STUD WALL

REVISIONS

699 DALLAS ROAD
CHATTANOOGA, TN 37405
(423) 265-3272
FAX (423) 266-5502

**NEUHOFF
TAYLOR**
ARCHITECTS

SEQUOYAH ADDITION AND RENOVATION

PHASE TWO PROJECTS
YMCA CAMP OCOEE
111 YMCA DRIVE
OCOEE, TENNESSEE 37361


PROJECT#
13-60

DATE
PRELIMINARY
4-29-22


DESIGNER
PLANS

SHEET#


A1.0

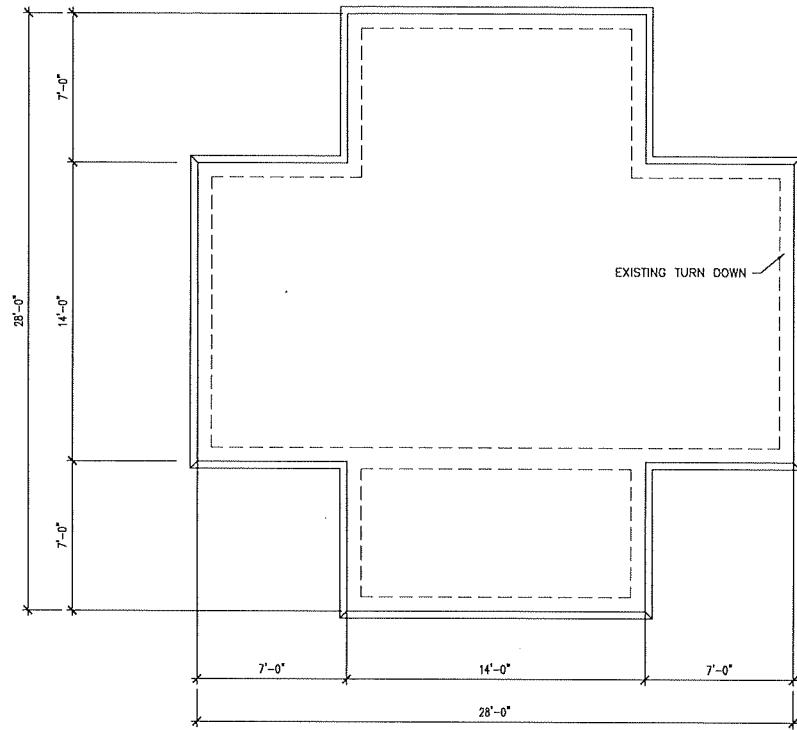


EXISTING FOUNDATION PLAN
1/4" = 1'-0"

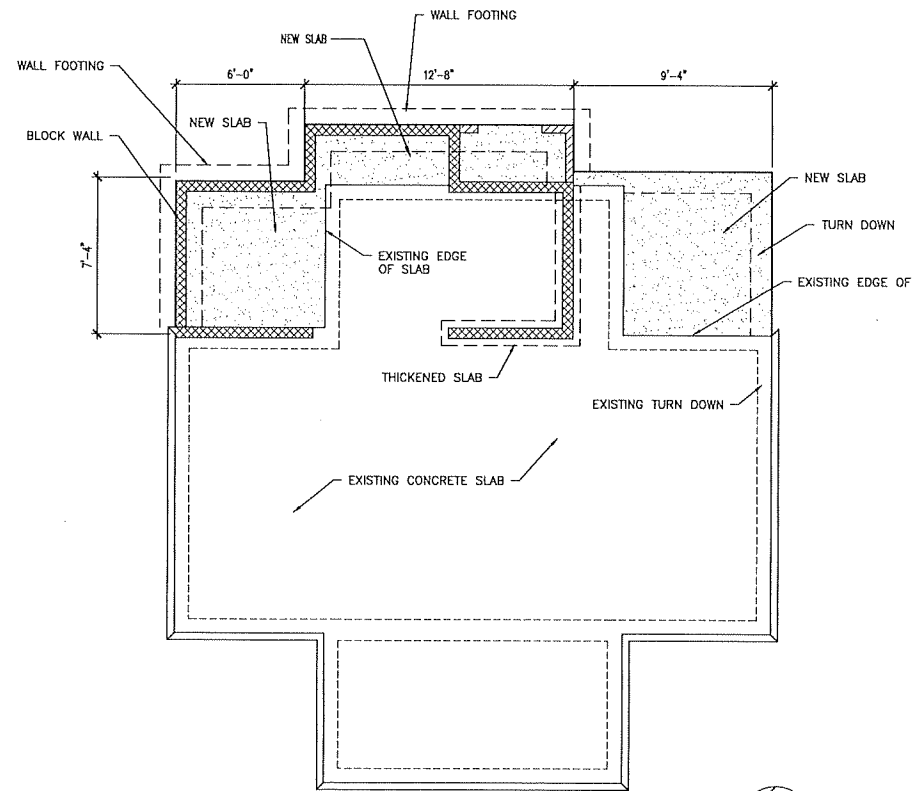


NEW FOUNDATION PLAN
1/4" = 1'-0"

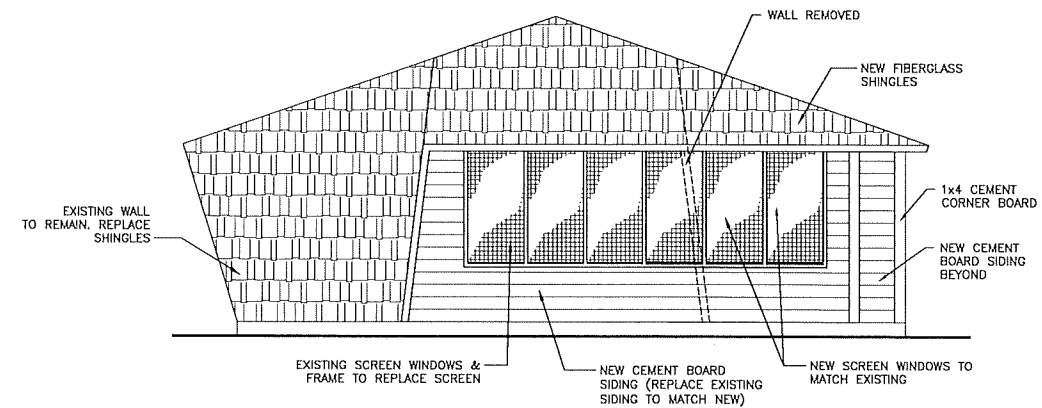

SOUTH ELEVATION
1/4" = 1'-0"

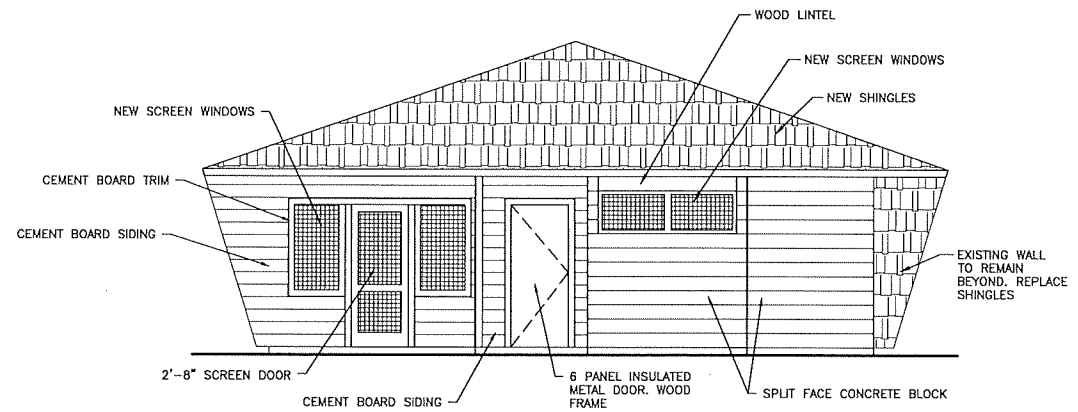

EAST ELEVATION
1/4" = 1'-0"

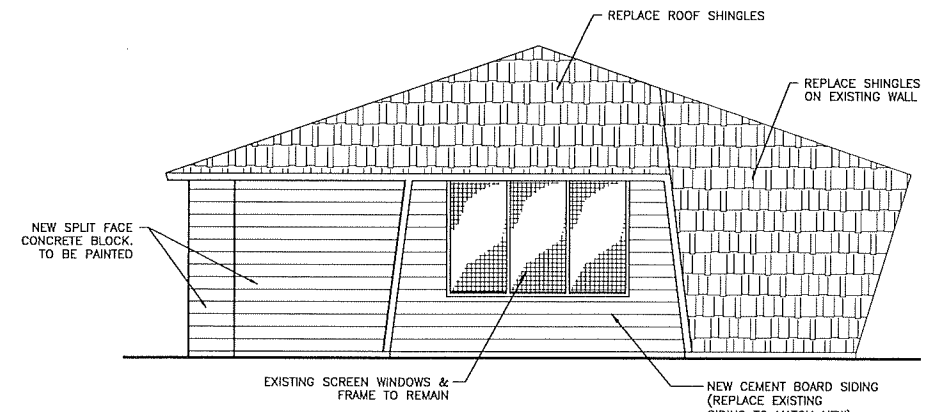

NORTH SIDE ELEVATION
1/4" = 1'-0"

REVISIONS	

699 DALLAS ROAD
CHATTANOOGA, TN 37405
(423) 265-3272
FAX (423) 266-5502

**NEUHOFF
TAYLOR**
ARCHITECTS

SEQUOYAH ADDITION AND RENOVATION

PHASE TWO PROJECTS
YMCA CAMP OCOEE
111 YMCA DRIVE
OCOEE, TENNESSEE 37361


PROJECT #
13-60

DATE
PRELIMINARY
4-29-22

DESCRIPTION
SEQUOYAH
ELEVATIONS

SHEET #

A2.0

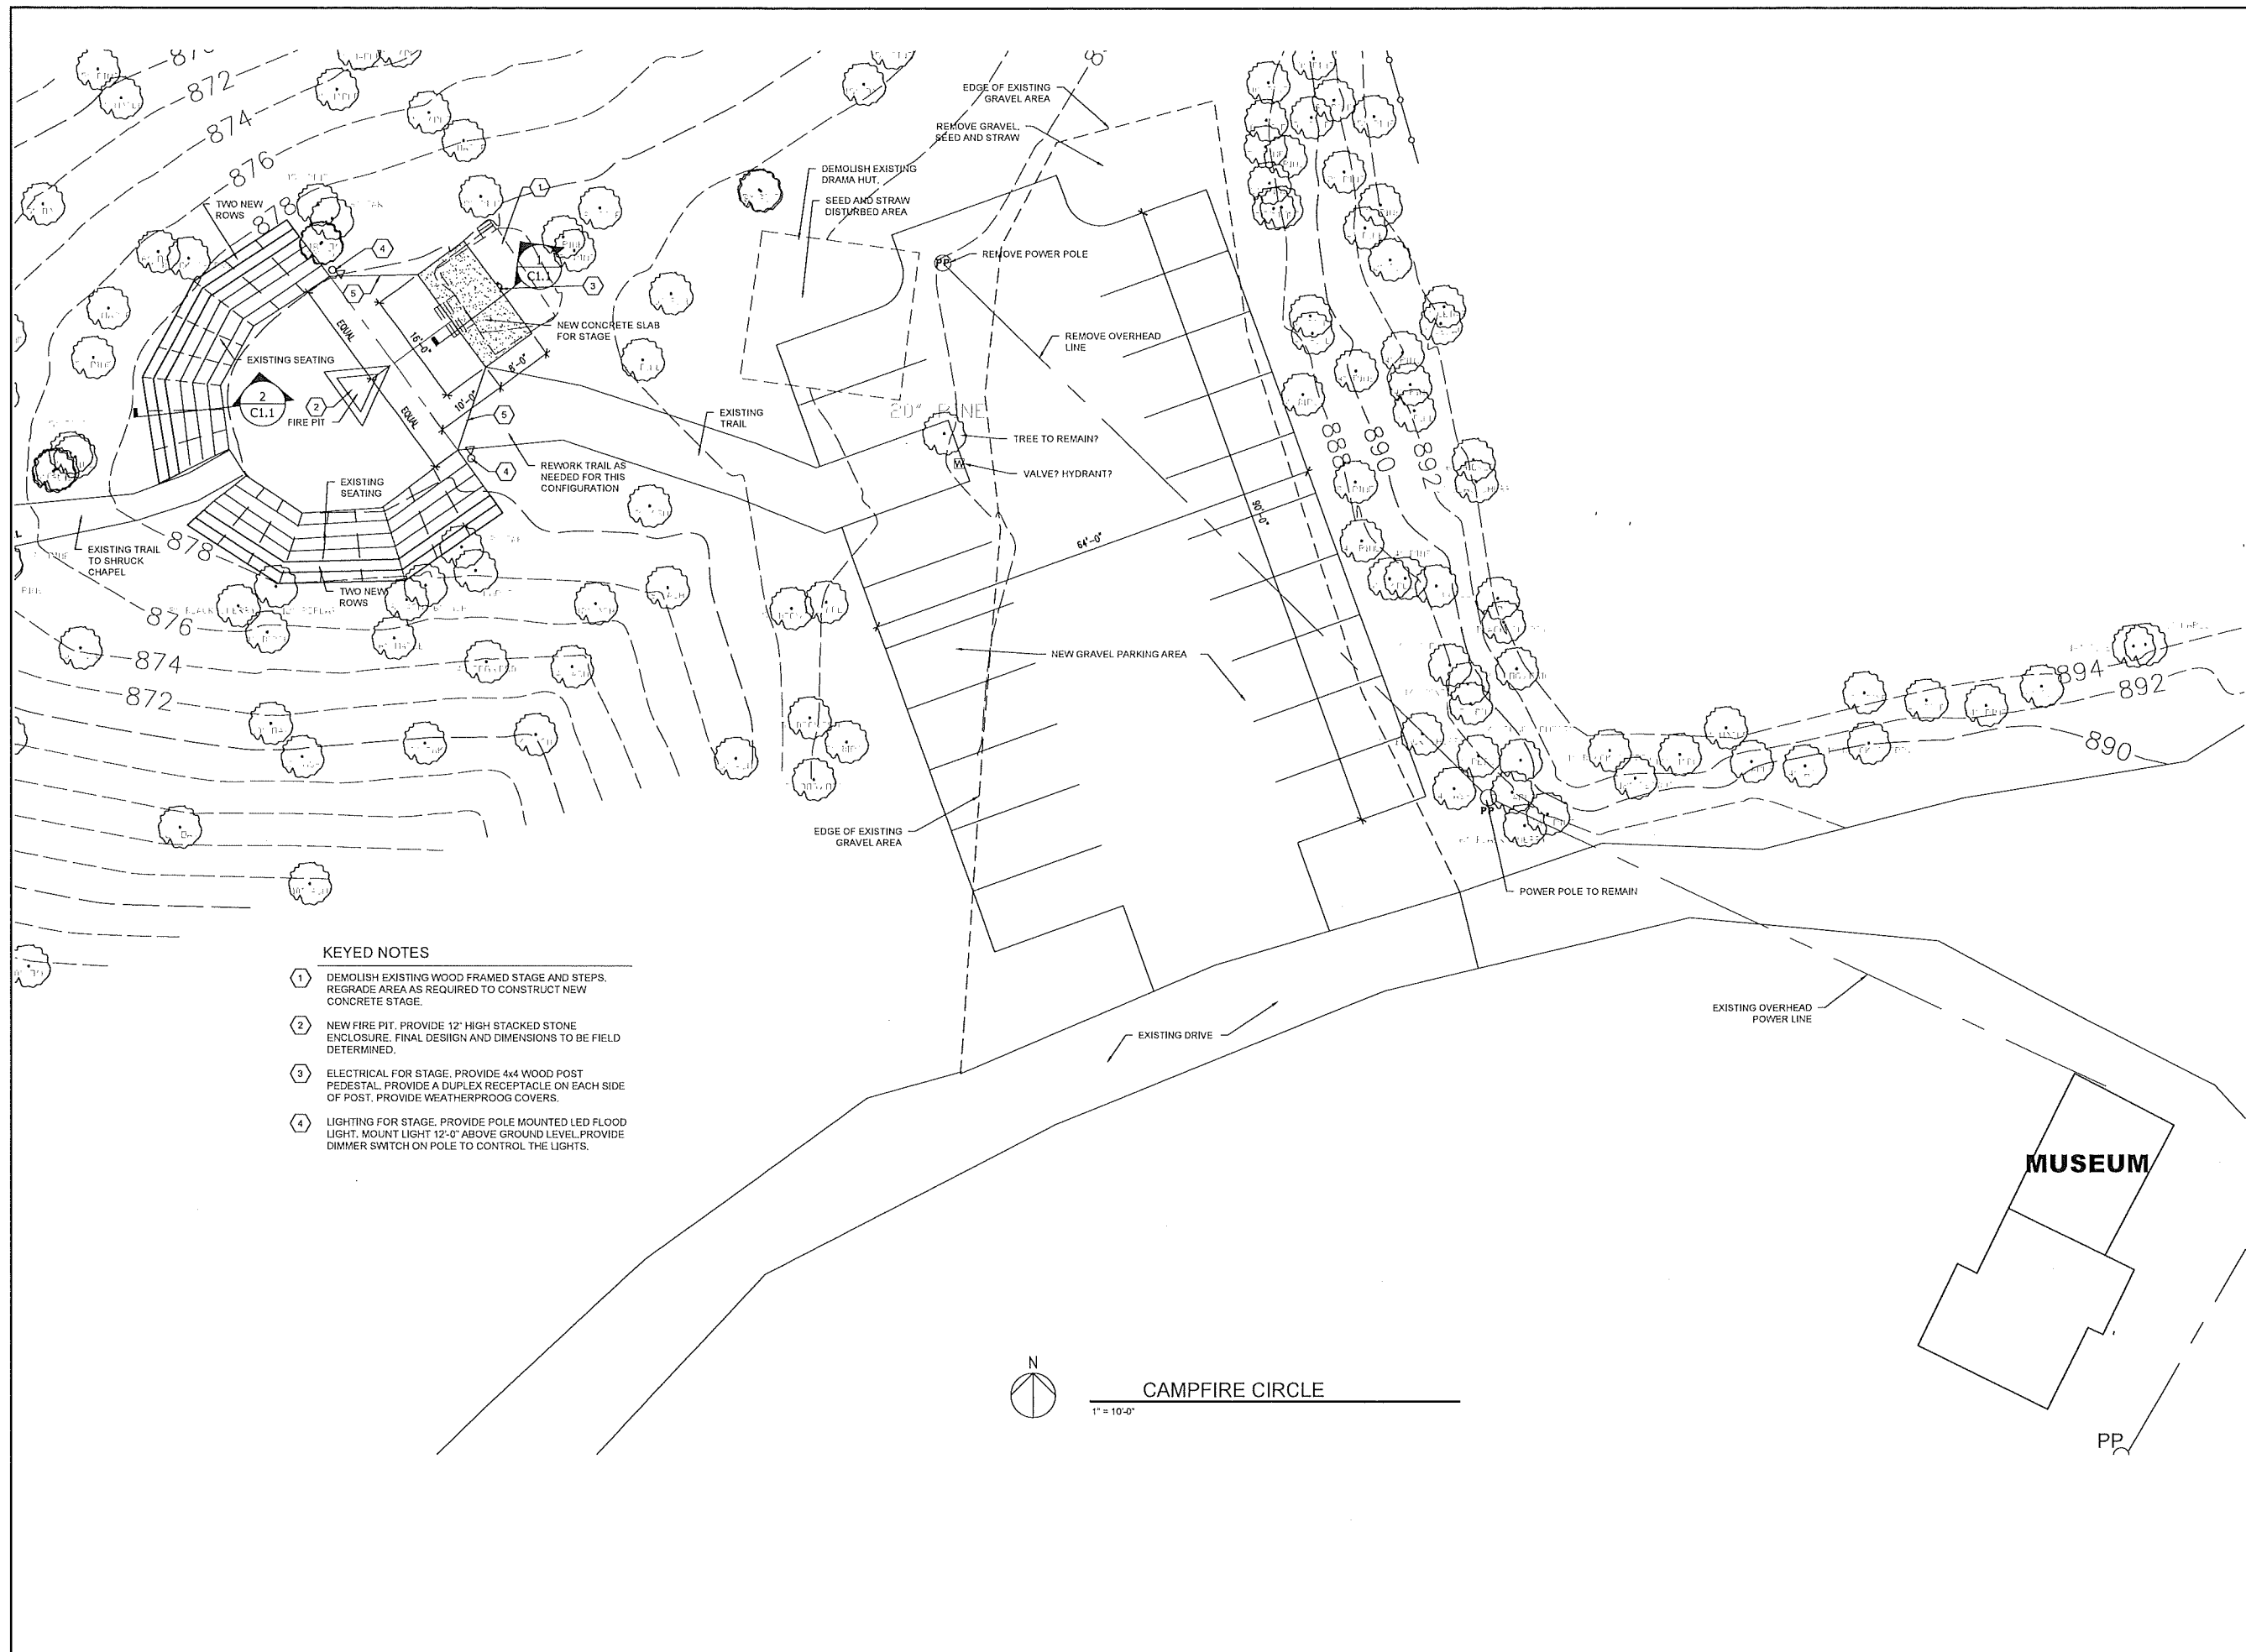

KEYED NOTES

- 1 DEMOLISH EXISTING WOOD FRAMED STAGE AND STEPS. REGRADE AREA AS REQUIRED TO CONSTRUCT NEW CONCRETE STAGE.
- 2 NEW FIRE PIT. PROVIDE 12" HIGH STACKED STONE ENCLOSURE. FINAL DESIGN AND DIMENSIONS TO BE FIELD DETERMINED.
- 3 ELECTRICAL FOR STAGE. PROVIDE 4M WOOD POST PEDESTAL. PROVIDE A DUPLEX RECEPTACLE ON EACH SIDE OF POST. PROVIDE WEATHERPROOOG COVERS.
- 4 LIGHTING FOR STAGE. PROVIDE POLE MOUNTED LED FLOOD LIGHT. MOUNT LIGHT 12'-0" ABOVE GROUND LEVEL. PROVIDE DIMMER SWITCH ON POLE TO CONTROL THE LIGHTS.



CAMPFIRE CIRCLE

1" = 10'-0"

REVISIONS	

699 DALLAS ROAD
CHATTANOOGA, TN 37405
(423) 265-3272
FAX (423)266-5502

**NEUHOFF
TAYLOR**
ARCHITECTS

CAMPFIRE CIRCLE RENOVATION

PHASE TWO PROJECTS
YMCA CAMP OCOEE

111 YMCA DRIVE
OCOEE, TENNESSEE 37361


PROJECT #
13-60

DATE
PRELIMINARY
4-29-22

DRAWN BY
SITE PLAN

SHEET #


C1.0

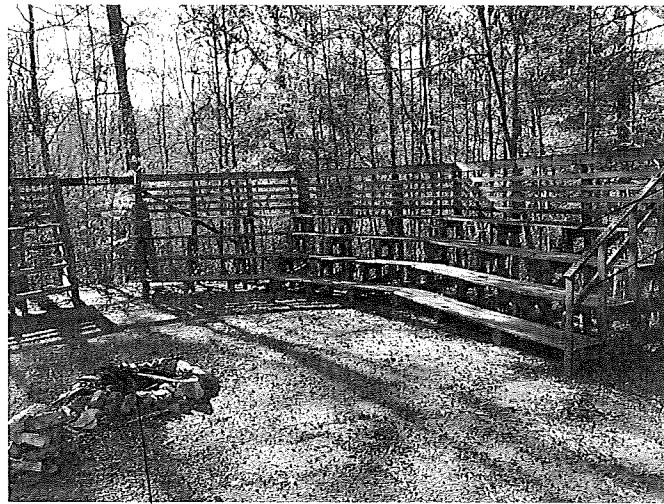

EXISTING FIRE PIT

PHOTO ONE

4 LEVELS
EXISTING SEATING

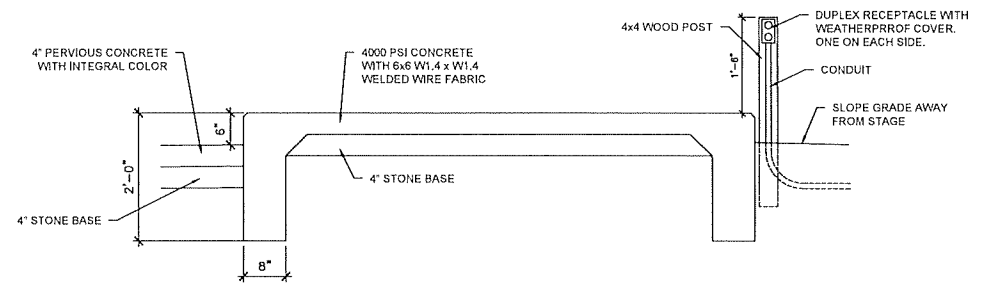

1 SECTION AT STAGE
C1.1 3/4" = 1'-0"


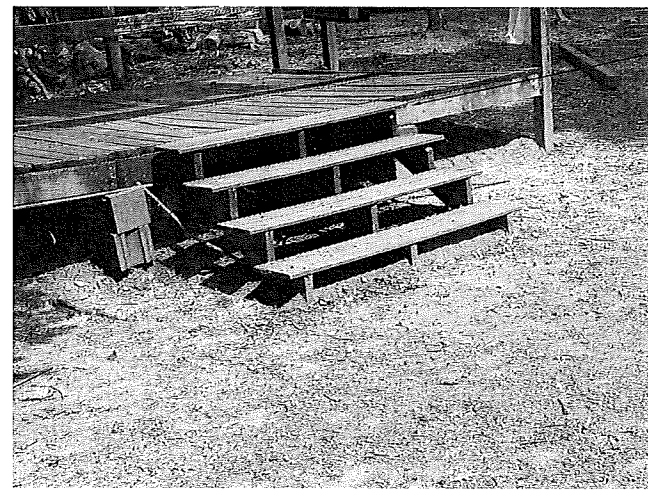


PHOTO TWO

STAGE TO BE REMOVED

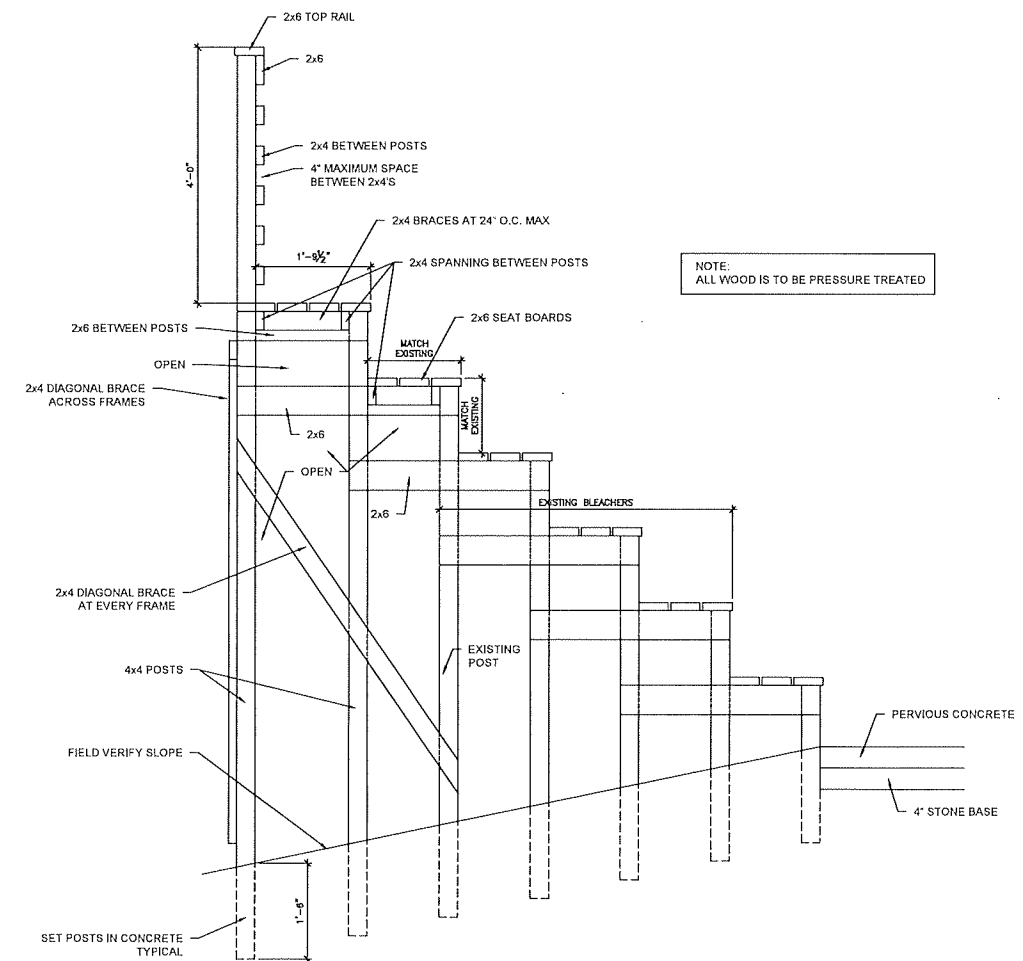

2 SECTION AT BLEACHER
C1.1 3/4" = 1'-0"

REVISIONS	



699 DALLAS ROAD
CHATTANOOGA, TN 37405
(423) 265-3272
FAX (423) 266-5502




CAMPFIRE CIRCLE RENOVATION
PHASE TWO PROJECTS
YMCA CAMP OCOEE
111 YMCA DRIVE
OCOEE, TENNESSEE 37361

PROJECT #
13-60
DATE
PRELIMINARY
4-29-22
DRAWN BY
CAMPFIRE
CIRCLE DETAILS
SHEET #

C1.1

 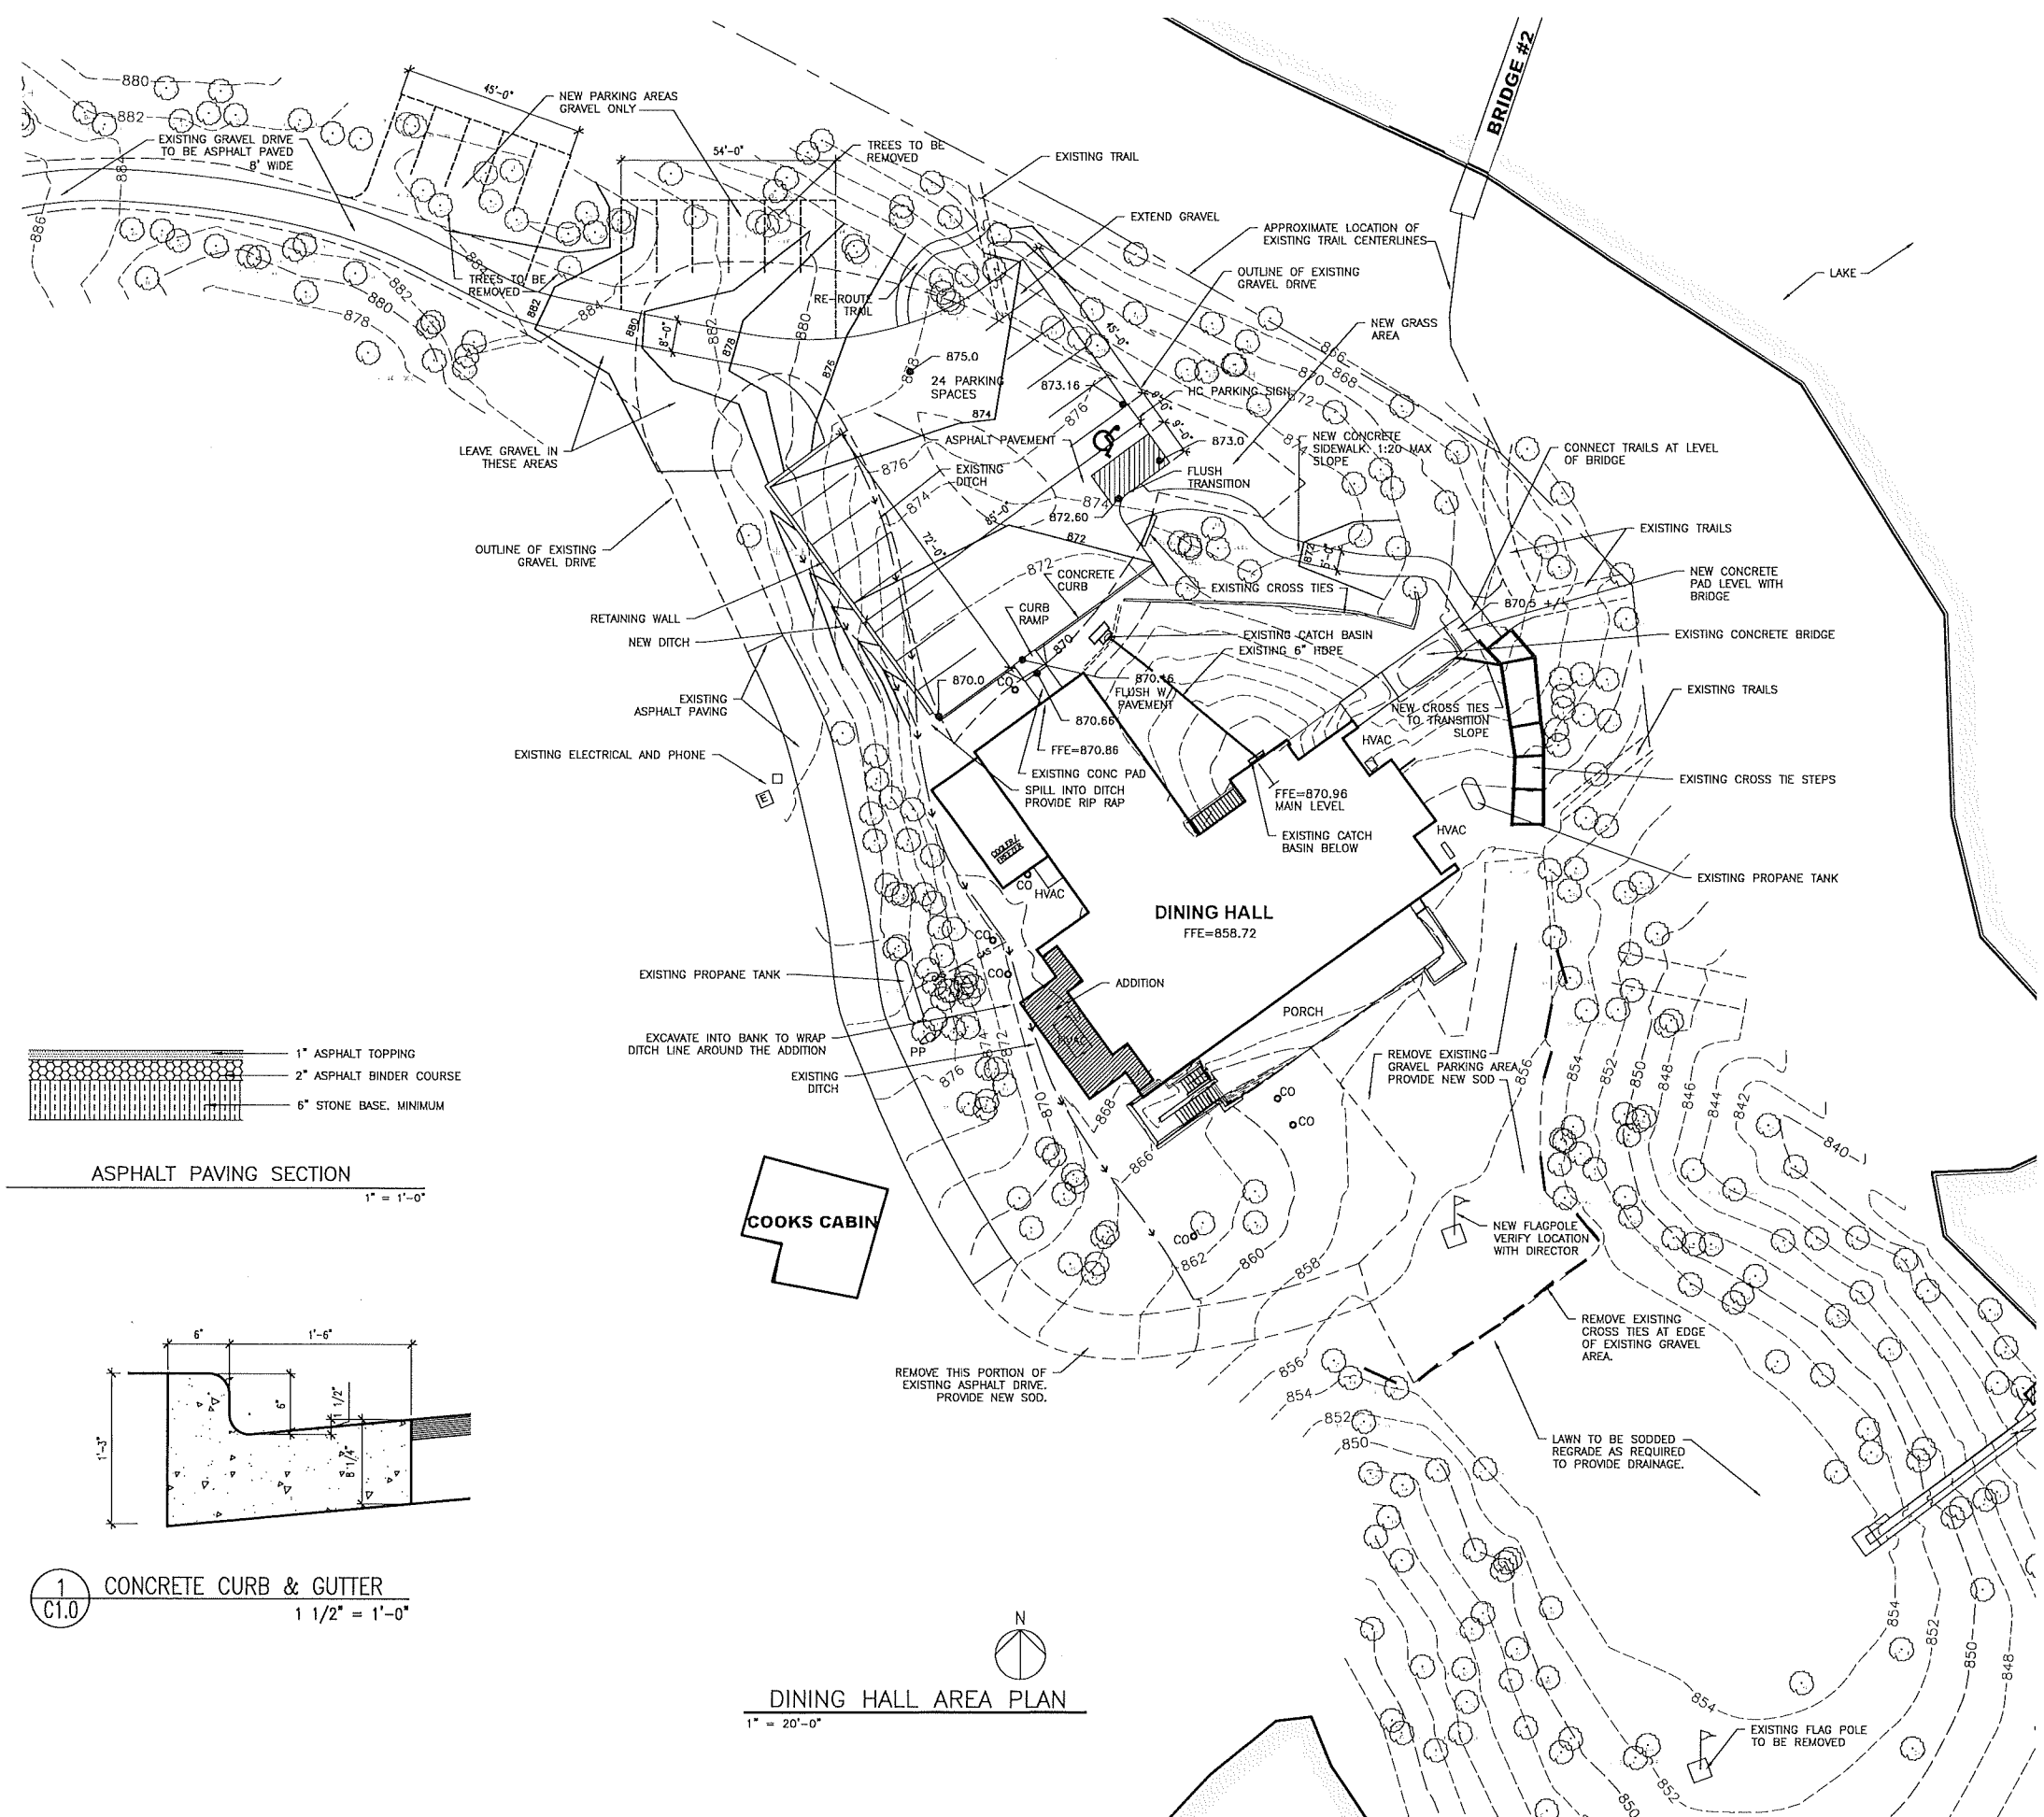

ASPHALT PAVING SECTION
1" = 1'-0"

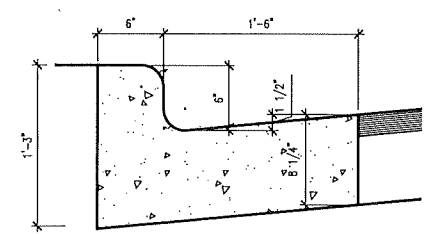

1 CONCRETE CURB & GUTTER
1 1/2" = 1'-0"

DINING HALL AREA PLAN
1" = 20'-0"

REVISIONS	

699 DALLAS ROAD
CHATTANOOGA, TN 37405
(423) 265-3272
FAX (423) 266-5502

**NEUHOFF
TAYLOR**
ARCHITECTS

DINING HALL ADDITION
PHASE TWO PROJECTS
YMCA CAMP OCOEE
111 YMCA DRIVE
OCOEE, TENNESSEE 37361


PROJECT #
13-60

DATE
PRELIMINARY
4-29-22

DINING HALL
AREA PLAN

SHEET #

C1.0

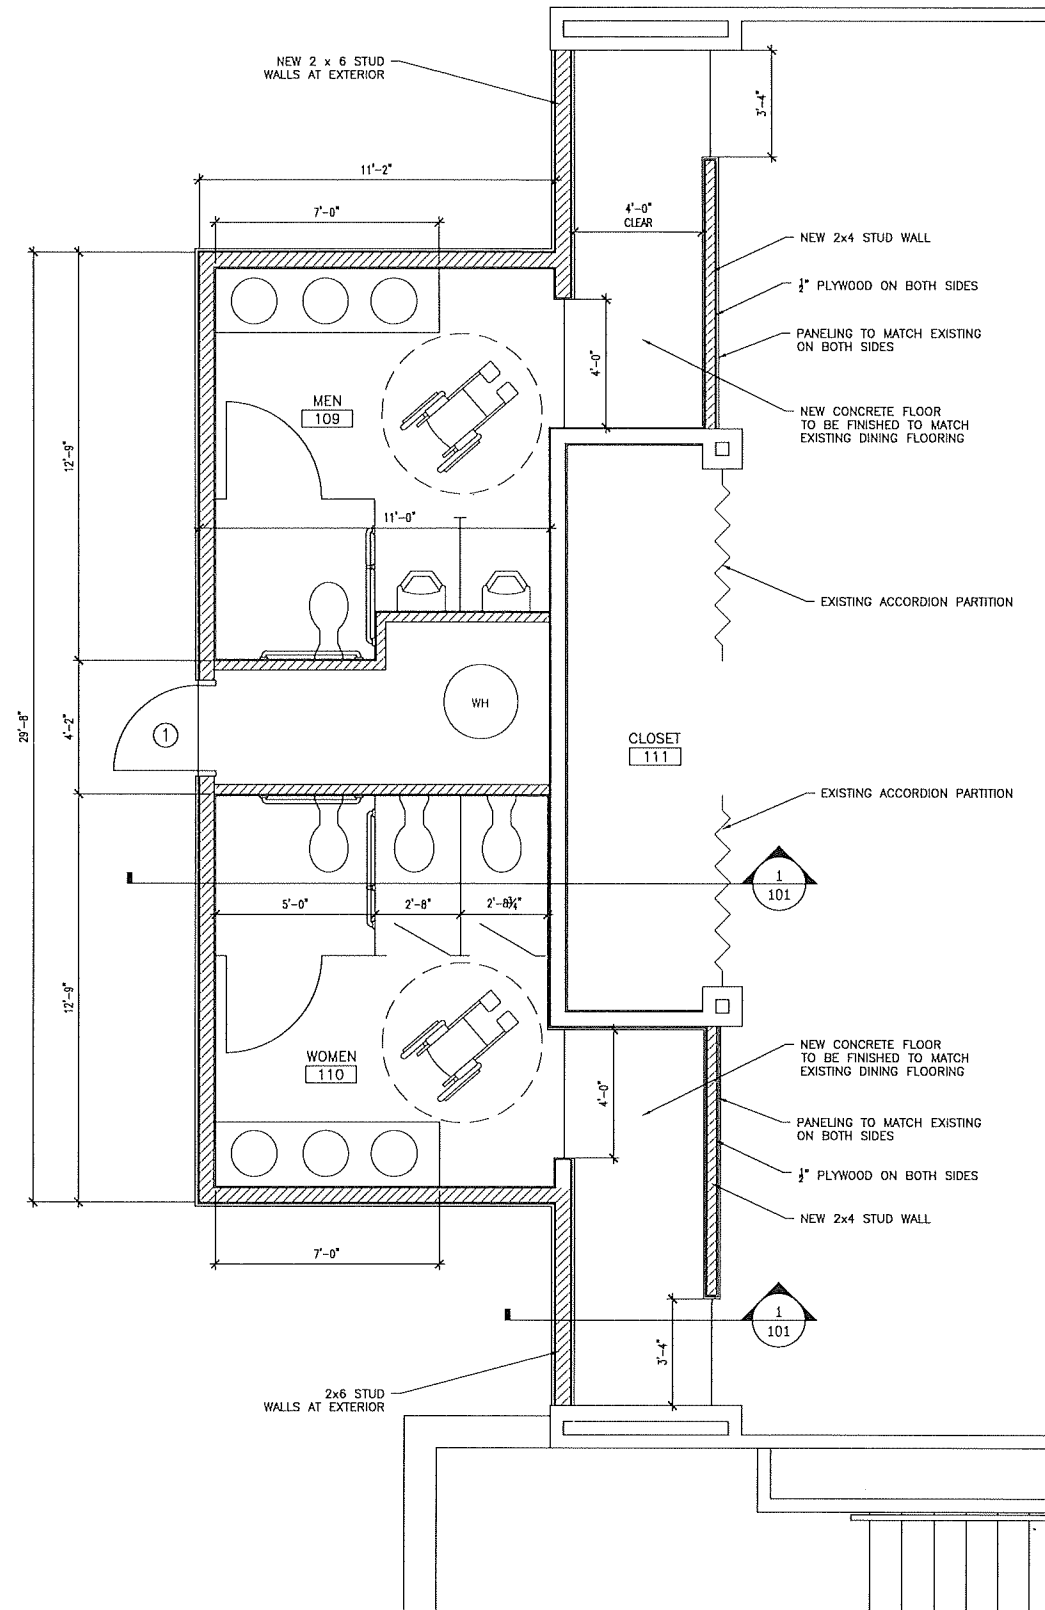

BATHROOM ADDITION PLAN
 3/8" = 1'-0"

REVISIONS	


699 DALLAS ROAD
 CHATTANOOGA, TN 37405
 (423) 265-3272
 FAX (423) 266-5502



DINING HALL ADDITION
PHASE TWO PROJECTS
YMCA CAMP OCOEE
 111 YMCA DRIVE
 OCOEE, TENNESSEE 37361

PROJECT #
 13-60
 DATE
PRELIMINARY
 4-29-22
 DRAWN BY
 ENLARGED
 PLAN & DETAILS
 SHEET #

A1.1

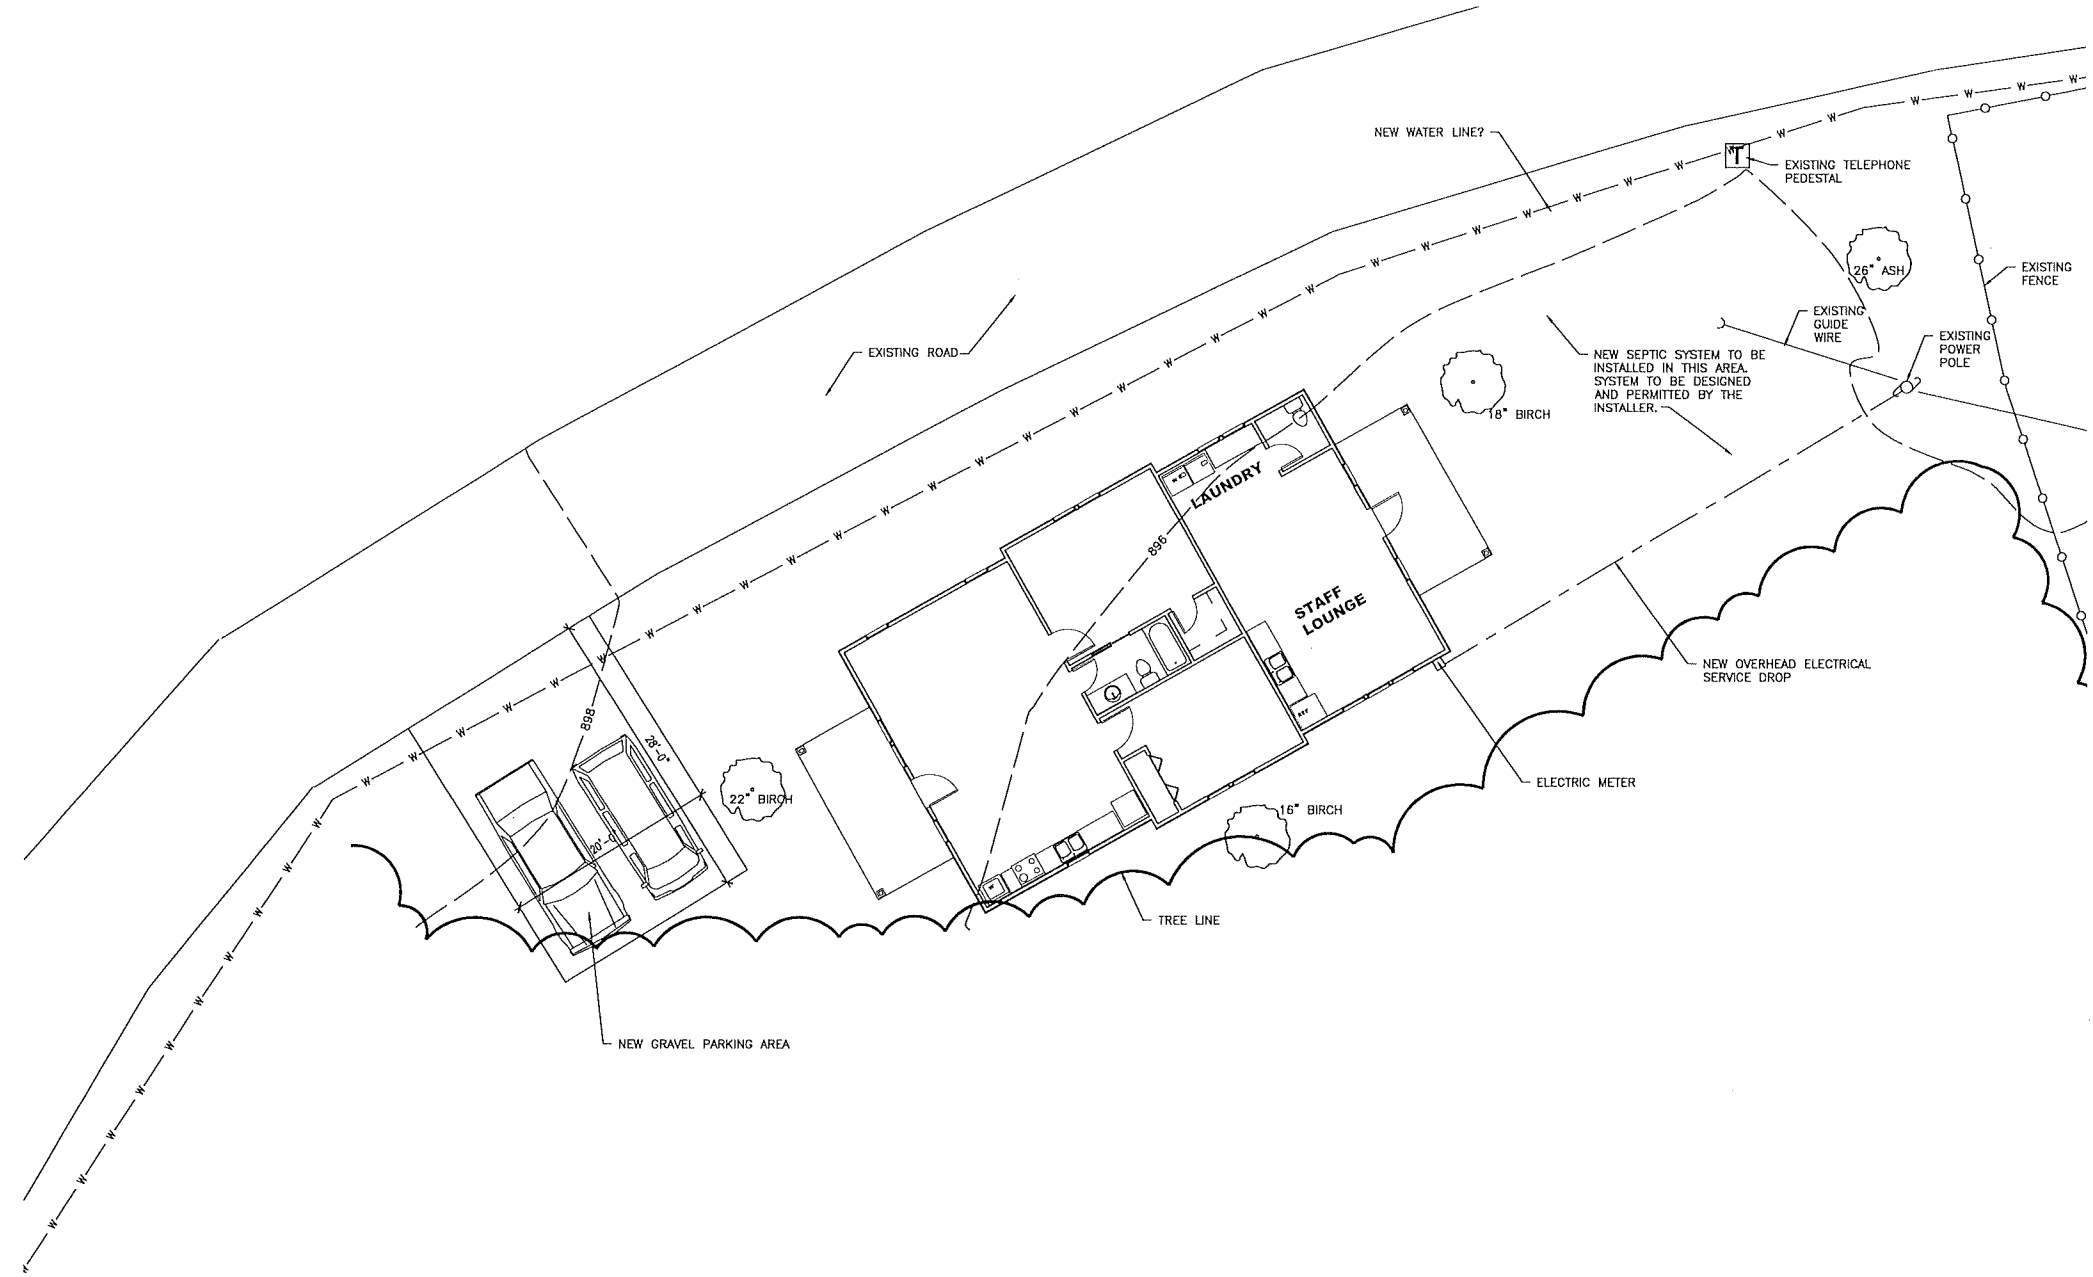


SITE PLANS

1/8" = 1'-0"

REVISIONS	

699 DALLAS ROAD
 CHATTANOOGA, TN 37405
 (423) 265-3272
 FAX (423) 266-5502

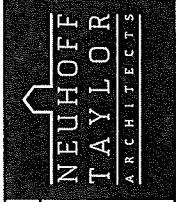


STAFF WELLNESS CENTER
PHASE TWO PROJECTS
YMCA CAMP OCOEE
 111 YMCA DRIVE
 OCOEE, TENNESSEE 37361

PROJECT #
13-60


DATE
PRELIMINARY
4-29-22

SITE PLAN

SHEET #
C1.0

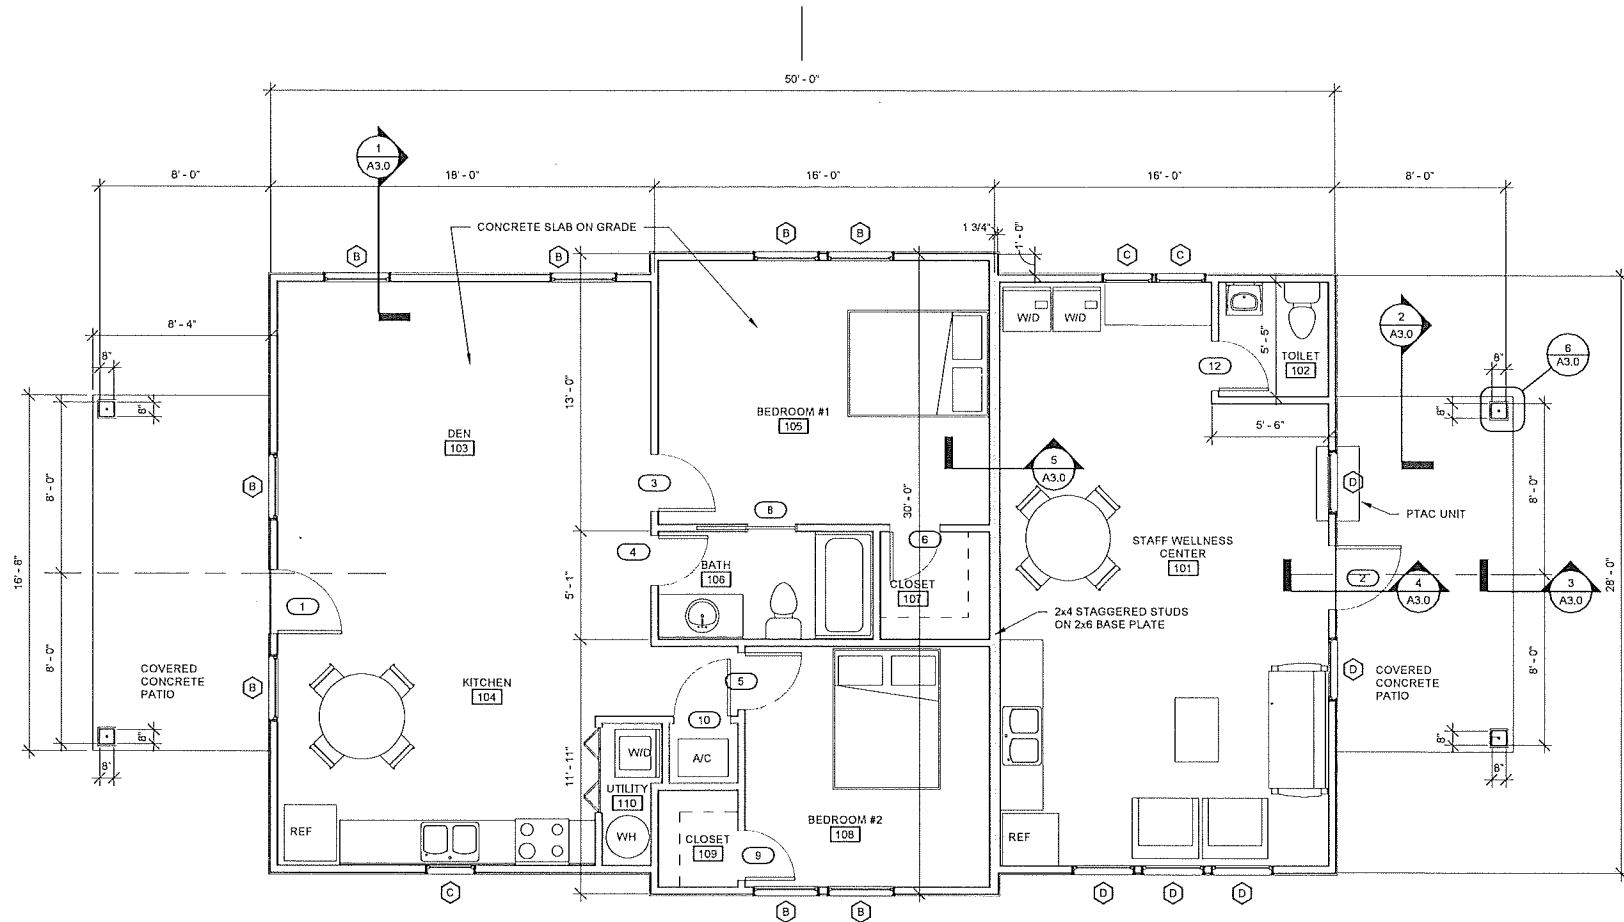

1 FLOOR PLAN
1/4" = 1'-0"

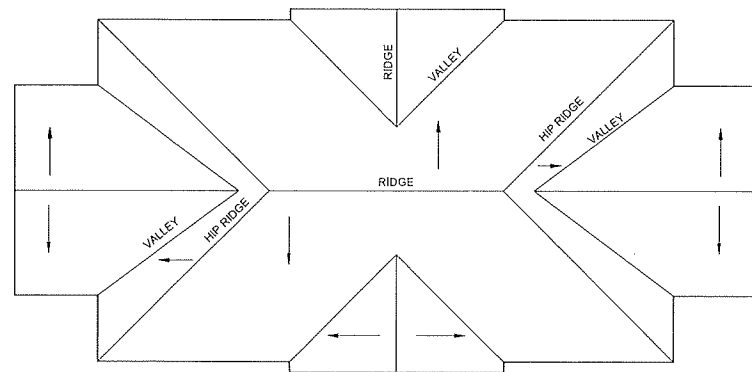

2 ROOF PLAN
1/8" = 1'-0"

ROOM SCHEDULE

#	ROOM NAME	LOCATION	AREA	FLOOR FINISH	BASE TYPE	Wall Finish	CEILING TYPE	CEILING HEIGHT	COMMENTS
101	STAFF WELLNESS CENTER	1ST FLOOR	389 SF	STAINED AND POLISHED CONCRETE	WOOD	PAINTED	GYP SUM BOARD-PAINTED	8'-0"	
102	TOILET	1ST FLOOR	27 SF	STAINED AND POLISHED CONCRETE	WOOD	PAINTED	GYP SUM BOARD-PAINTED	8'-0"	
103	DEN	1ST FLOOR	234 SF	STAINED AND POLISHED CONCRETE	WOOD	PAINTED	GYP SUM BOARD-PAINTED	8'-0"	
104	KITCHEN	1ST FLOOR	239 SF	STAINED AND POLISHED CONCRETE	WOOD	PAINTED	GYP SUM BOARD-PAINTED	8'-0"	
105	BEDROOM #1	1ST FLOOR	192 SF	STAINED AND POLISHED CONCRETE	WOOD	PAINTED	GYP SUM BOARD-PAINTED	8'-0"	
106	BATH	1ST FLOOR	51 SF	STAINED AND POLISHED CONCRETE	WOOD	PAINTED	GYP SUM BOARD-PAINTED	8'-0"	
107	CLOSET	1ST FLOOR	25 SF	STAINED AND POLISHED CONCRETE	WOOD	PAINTED	GYP SUM BOARD-PAINTED	8'-0"	
108	BEDROOM #2	1ST FLOOR	129 SF	STAINED AND POLISHED CONCRETE	WOOD	PAINTED	GYP SUM BOARD-PAINTED	8'-0"	
109	CLOSET	1ST FLOOR	17 SF	STAINED AND POLISHED CONCRETE	WOOD	PAINTED	GYP SUM BOARD-PAINTED	8'-0"	
110	UTILITY	1ST FLOOR	16 SF	STAINED AND POLISHED CONCRETE	WOOD	PAINTED	GYP SUM BOARD-PAINTED	8'-0"	

DOOR SCHEDULE

MARK	INT./EXT.	Frame Type	LEAF TYPE	DOOR WIDTH	DOOR HEIGHT	DOOR THICKNESS	DOOR FINISH	FRAME FINISH	HARDWARE	COMMENTS
1	Exterior	METAL	WOOD	3'-0"	7'-0"	1 3/4"	PAINTED	PAINTED		
2	Exterior	METAL	WOOD	3'-0"	7'-0"	1 3/4"	PAINTED	PAINTED		
3	Interior	WOOD	WOOD	2'-8"	6'-8"	1 3/4"	PAINTED	PAINTED		
4	Interior	WOOD	WOOD	2'-4"	6'-8"	1 3/4"	PAINTED	PAINTED		
5	Interior	WOOD	WOOD	2'-8"	6'-8"	1 3/4"	PAINTED	PAINTED		
6	Interior	WOOD	WOOD	2'-4"	6'-8"	1 3/4"	PAINTED	PAINTED		
8	Interior	WOOD	WOOD	2'-4"	6'-8"	1 3/8"	PAINTED	PAINTED		
9	Interior	WOOD	WOOD	2'-4"	6'-8"	1 3/4"	PAINTED	PAINTED		
10	Interior	WOOD	WOOD	2'-8"	6'-8"	1 3/4"	PAINTED	PAINTED		
11	Interior	WOOD	WOOD	4'-0"	6'-6 1/8"	0"	PAINTED	PAINTED		BIFOLD PAIR
12	Interior	WOOD	WOOD	2'-4"	6'-8"	1 3/4"	PAINTED	PAINTED		

REVISIONS

NO.	DATE	DESCRIPTION

699 DALLAS ROAD
CHATTANOOGA, TN 37405
(423) 265-3272
FAX (423) 266-5502

NEUHOFF
TAYLOR
ARCHITECTS

STAFF WELLNESS CENTER

PHASE TWO PROJECTS
YMCA CAMP COCEE
111 YMCA DRIVE
COCEE, TENNESSEE

PROJECT #
13-60

DATE
Prelim 4-29-22





DRAWING TYPE
FLOOR PLAN

SHEET #

A1.0

WINDOW SCHEDULE

TYPE MARK	CONFIGURATION	WIDTH	HEIGHT	FINISH	MATERIAL	GLAZING	COMMENTS
B	DOUBLE HUNG	3'-2"	5'-2"	CLAD EXTERIOR	Wood	INSULATED LOW E	
C	DOUBLE HUNG	2'-5"	3'-0"	CLAD EXTERIOR	Wood	INSULATED LOW E	
D	DOUBLE HUNG	3'-0"	4'-5"	CLAD EXTERIOR	Wood	INSULATED LOW E	

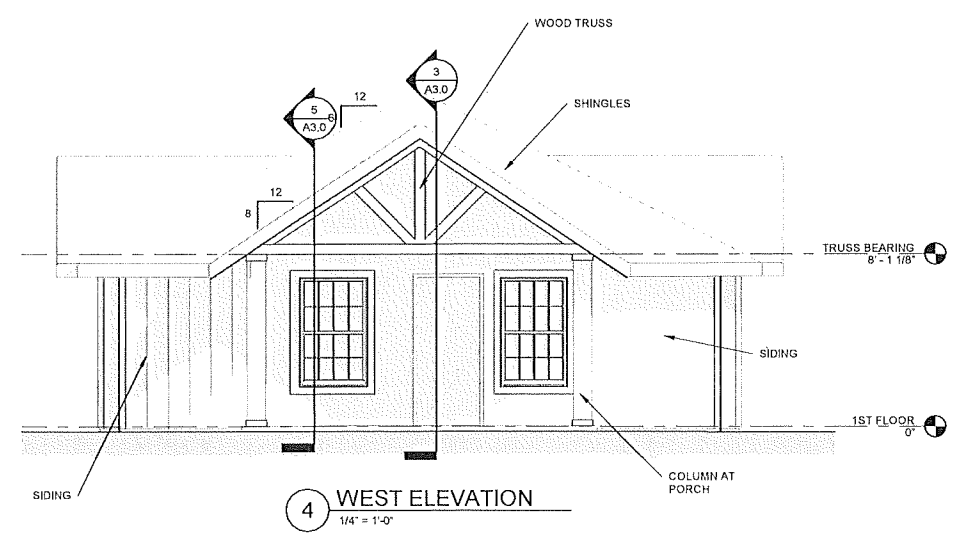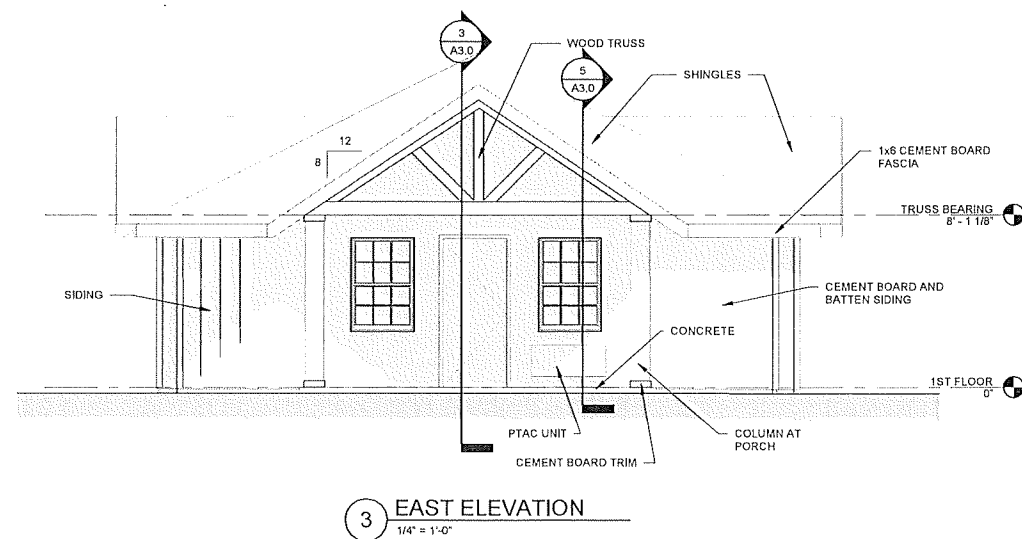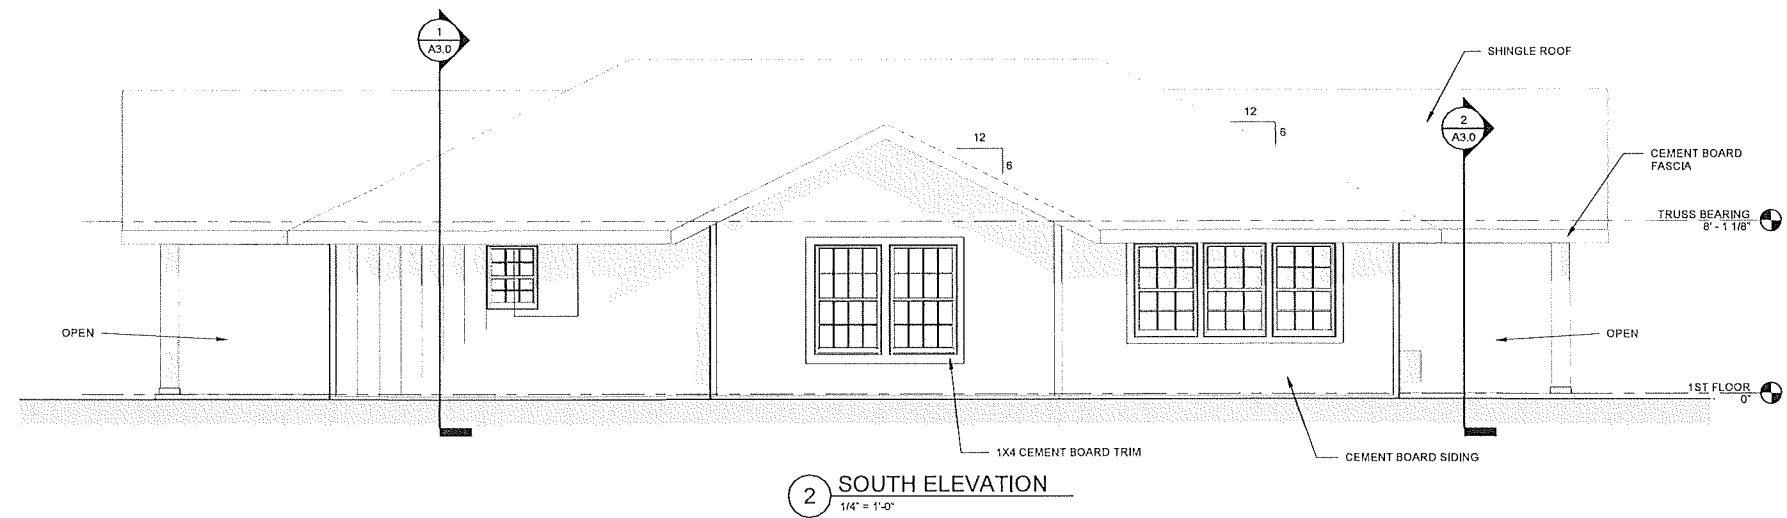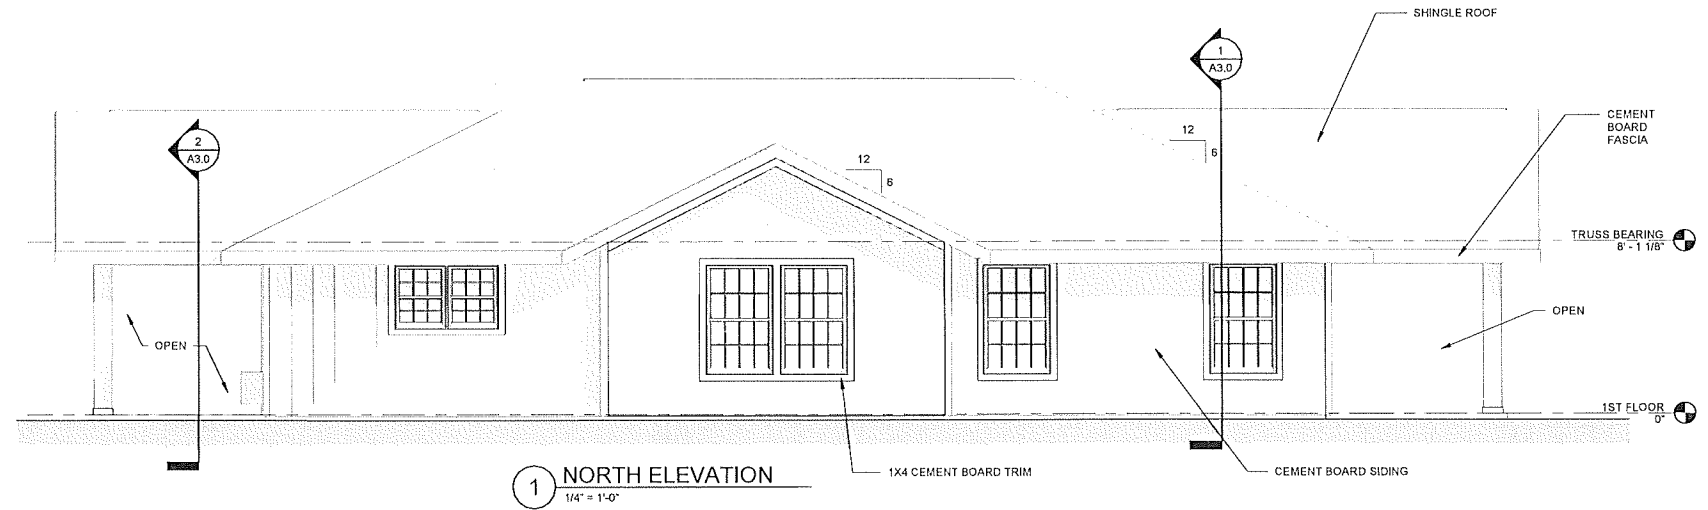

NO.	DATE	DESCRIPTION

699 DALLAS ROAD
CHATTANOOGA, TN 37405
(423) 265-3272
FAX (423) 266-5502

**NEUHOFF
TAYLOR**
ARCHITECTS

STAFF WELLNESS CENTER
PHASE TWO PROJECTS
YMCA CAMP OCOEE
111 YMCA DRIVE
OCOEE, TENNESSEE

PROJECT #
13-60
DATE
Prelim 4-29-22
DRAWING NAME
ELEVATION

SHEET #
A2.0